



Commerce St. Complete Streets Good Latimer to Exposition


Bike Lane Alternative 1
Buffered Curb Side Bike Lanes
All Parking Remains
(Requires Road Widening of 3-4')

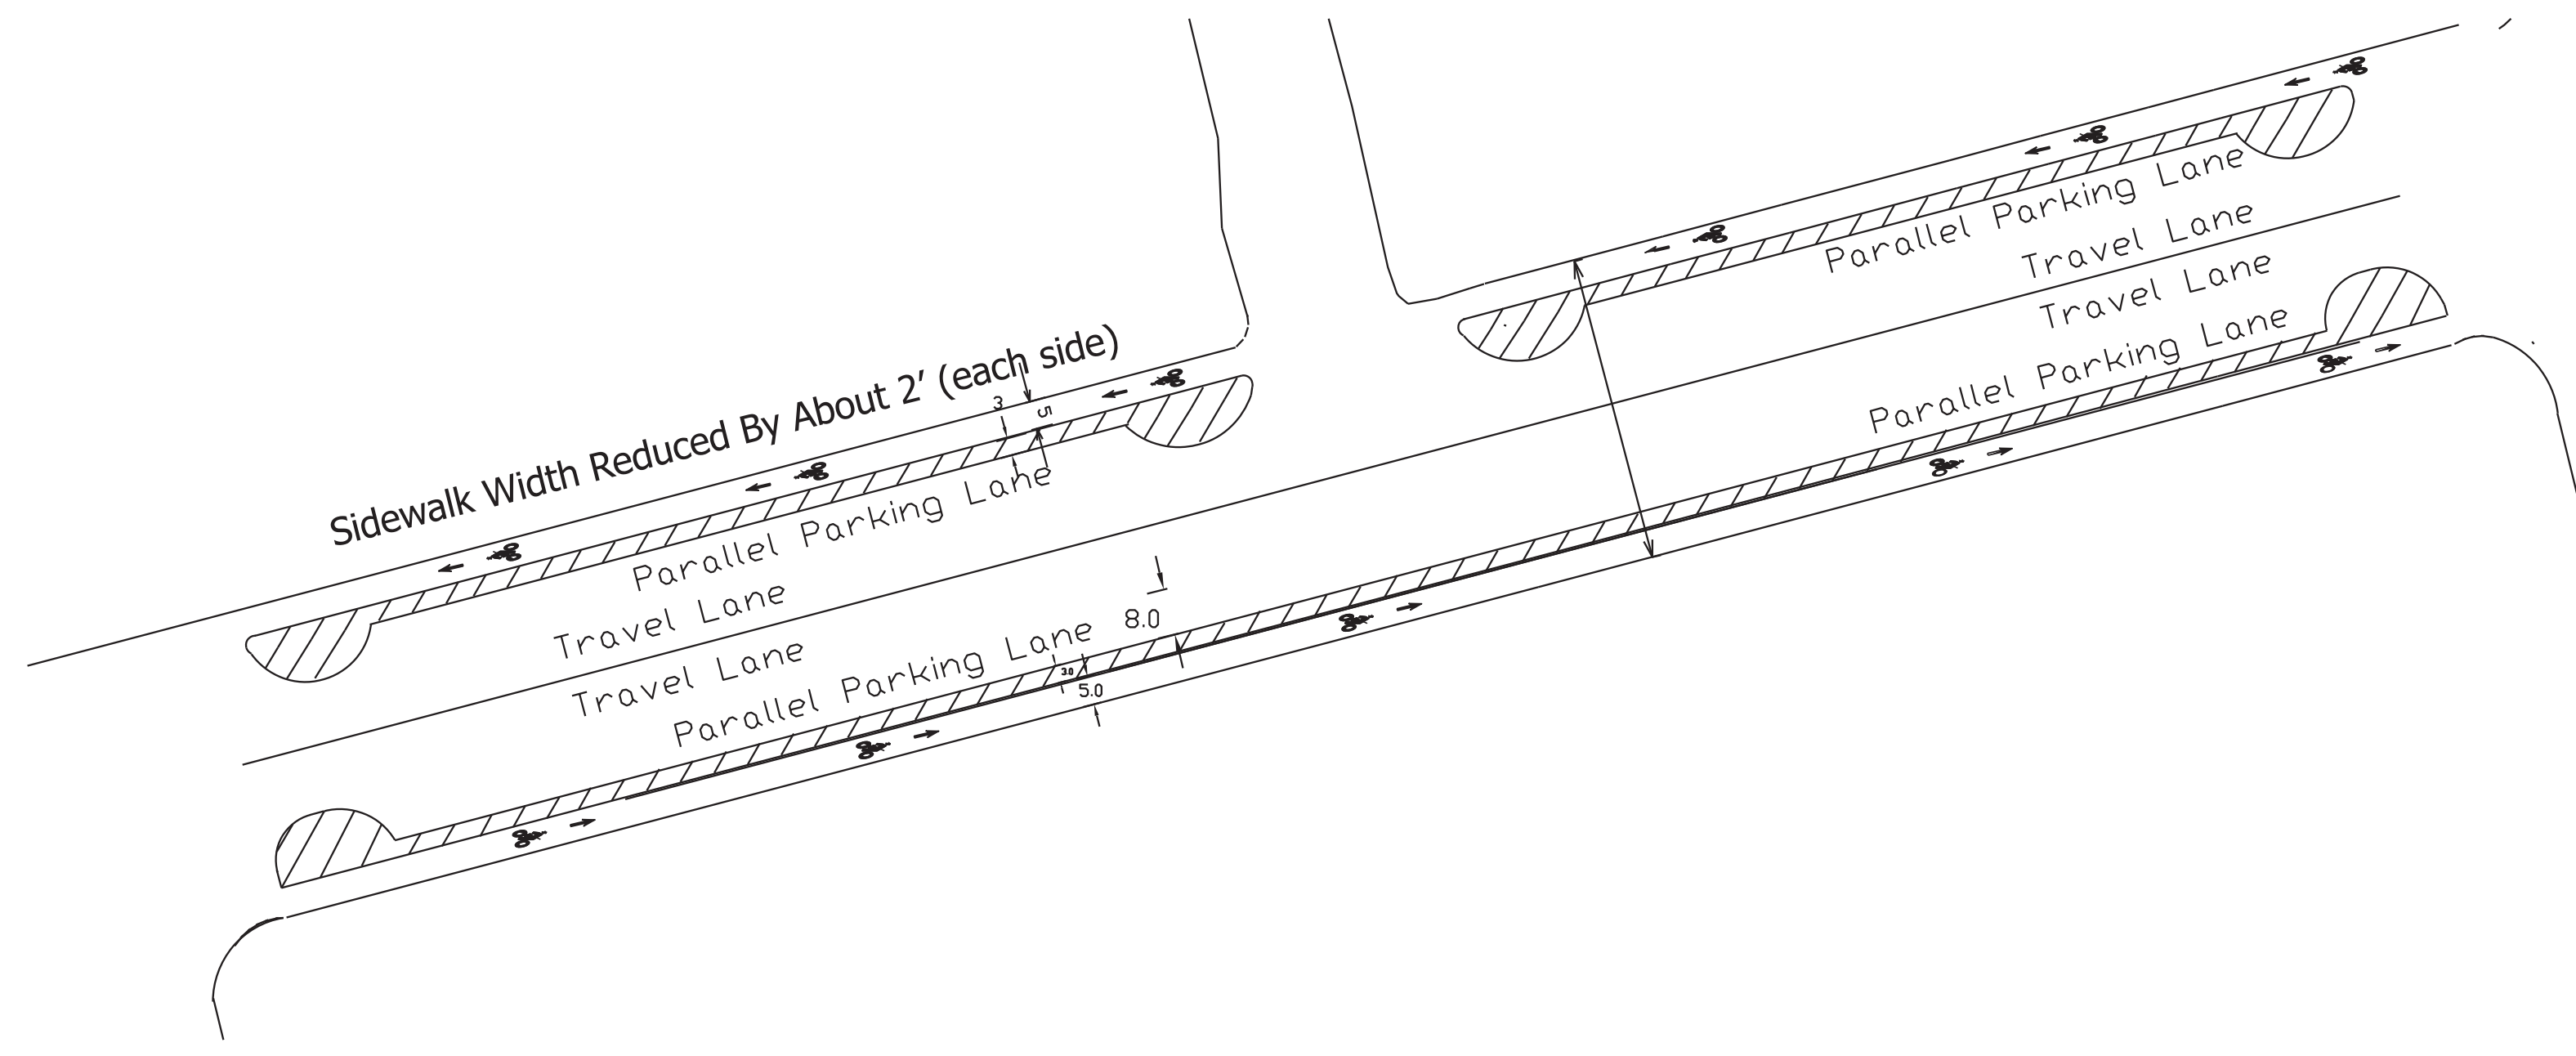


Bike Lane Alternative 2
Buffered Curb Side Bike Lanes
(w/ Parking Lane Removal)

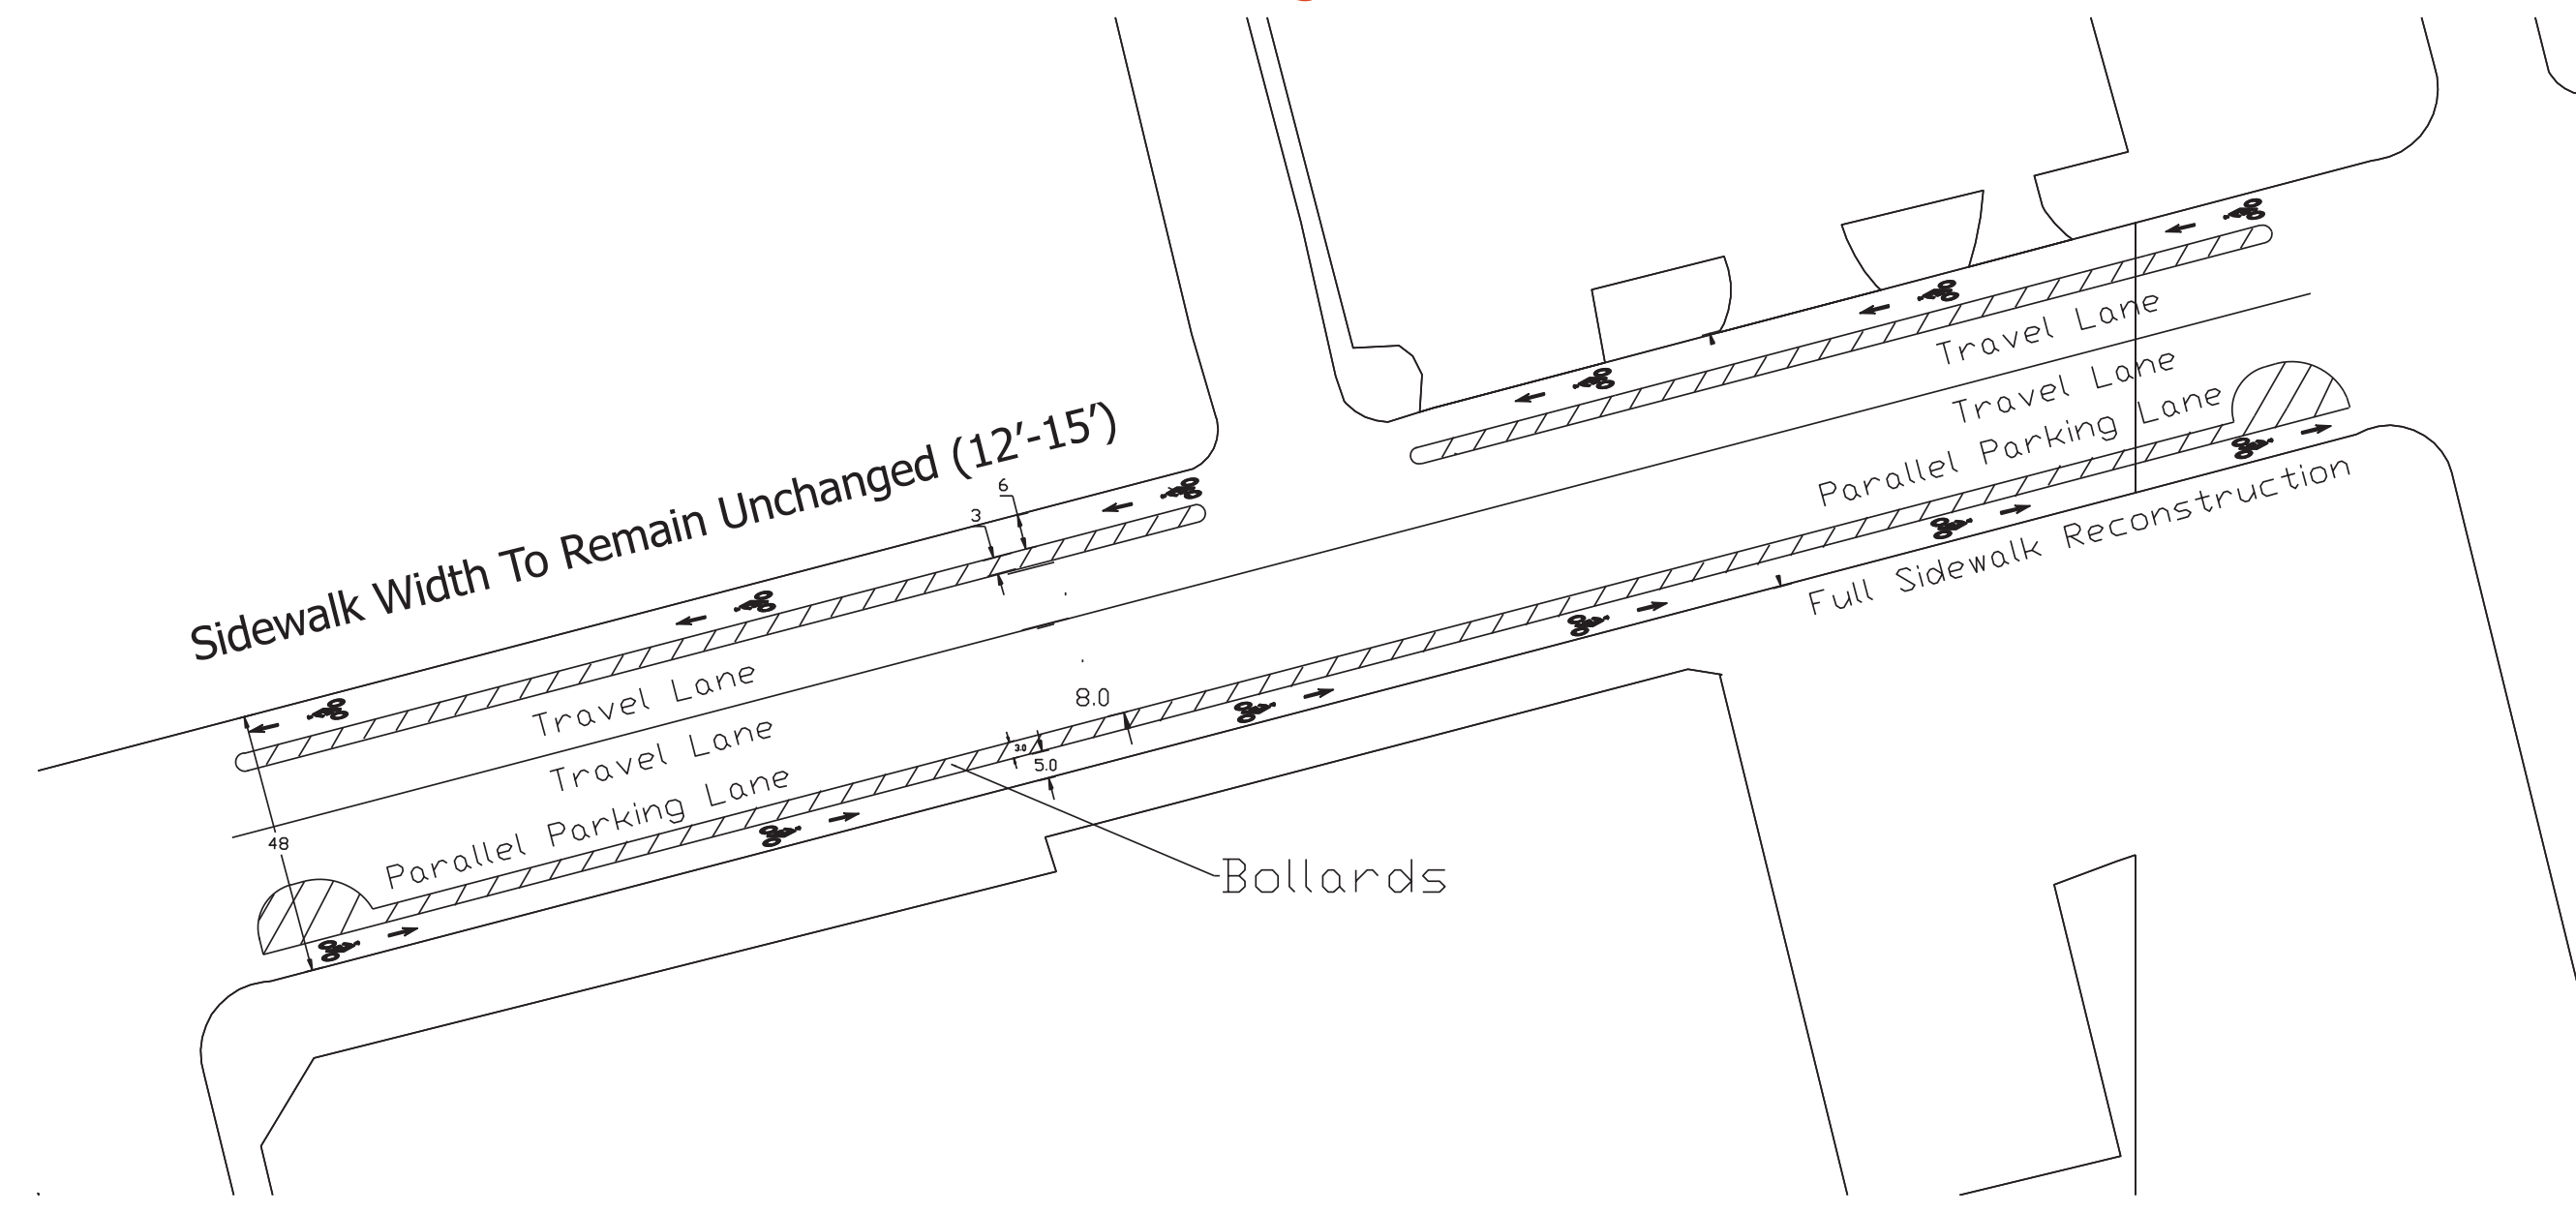


Bike Lane Alternative 3
Buffered Bi-Directional Cycletrack

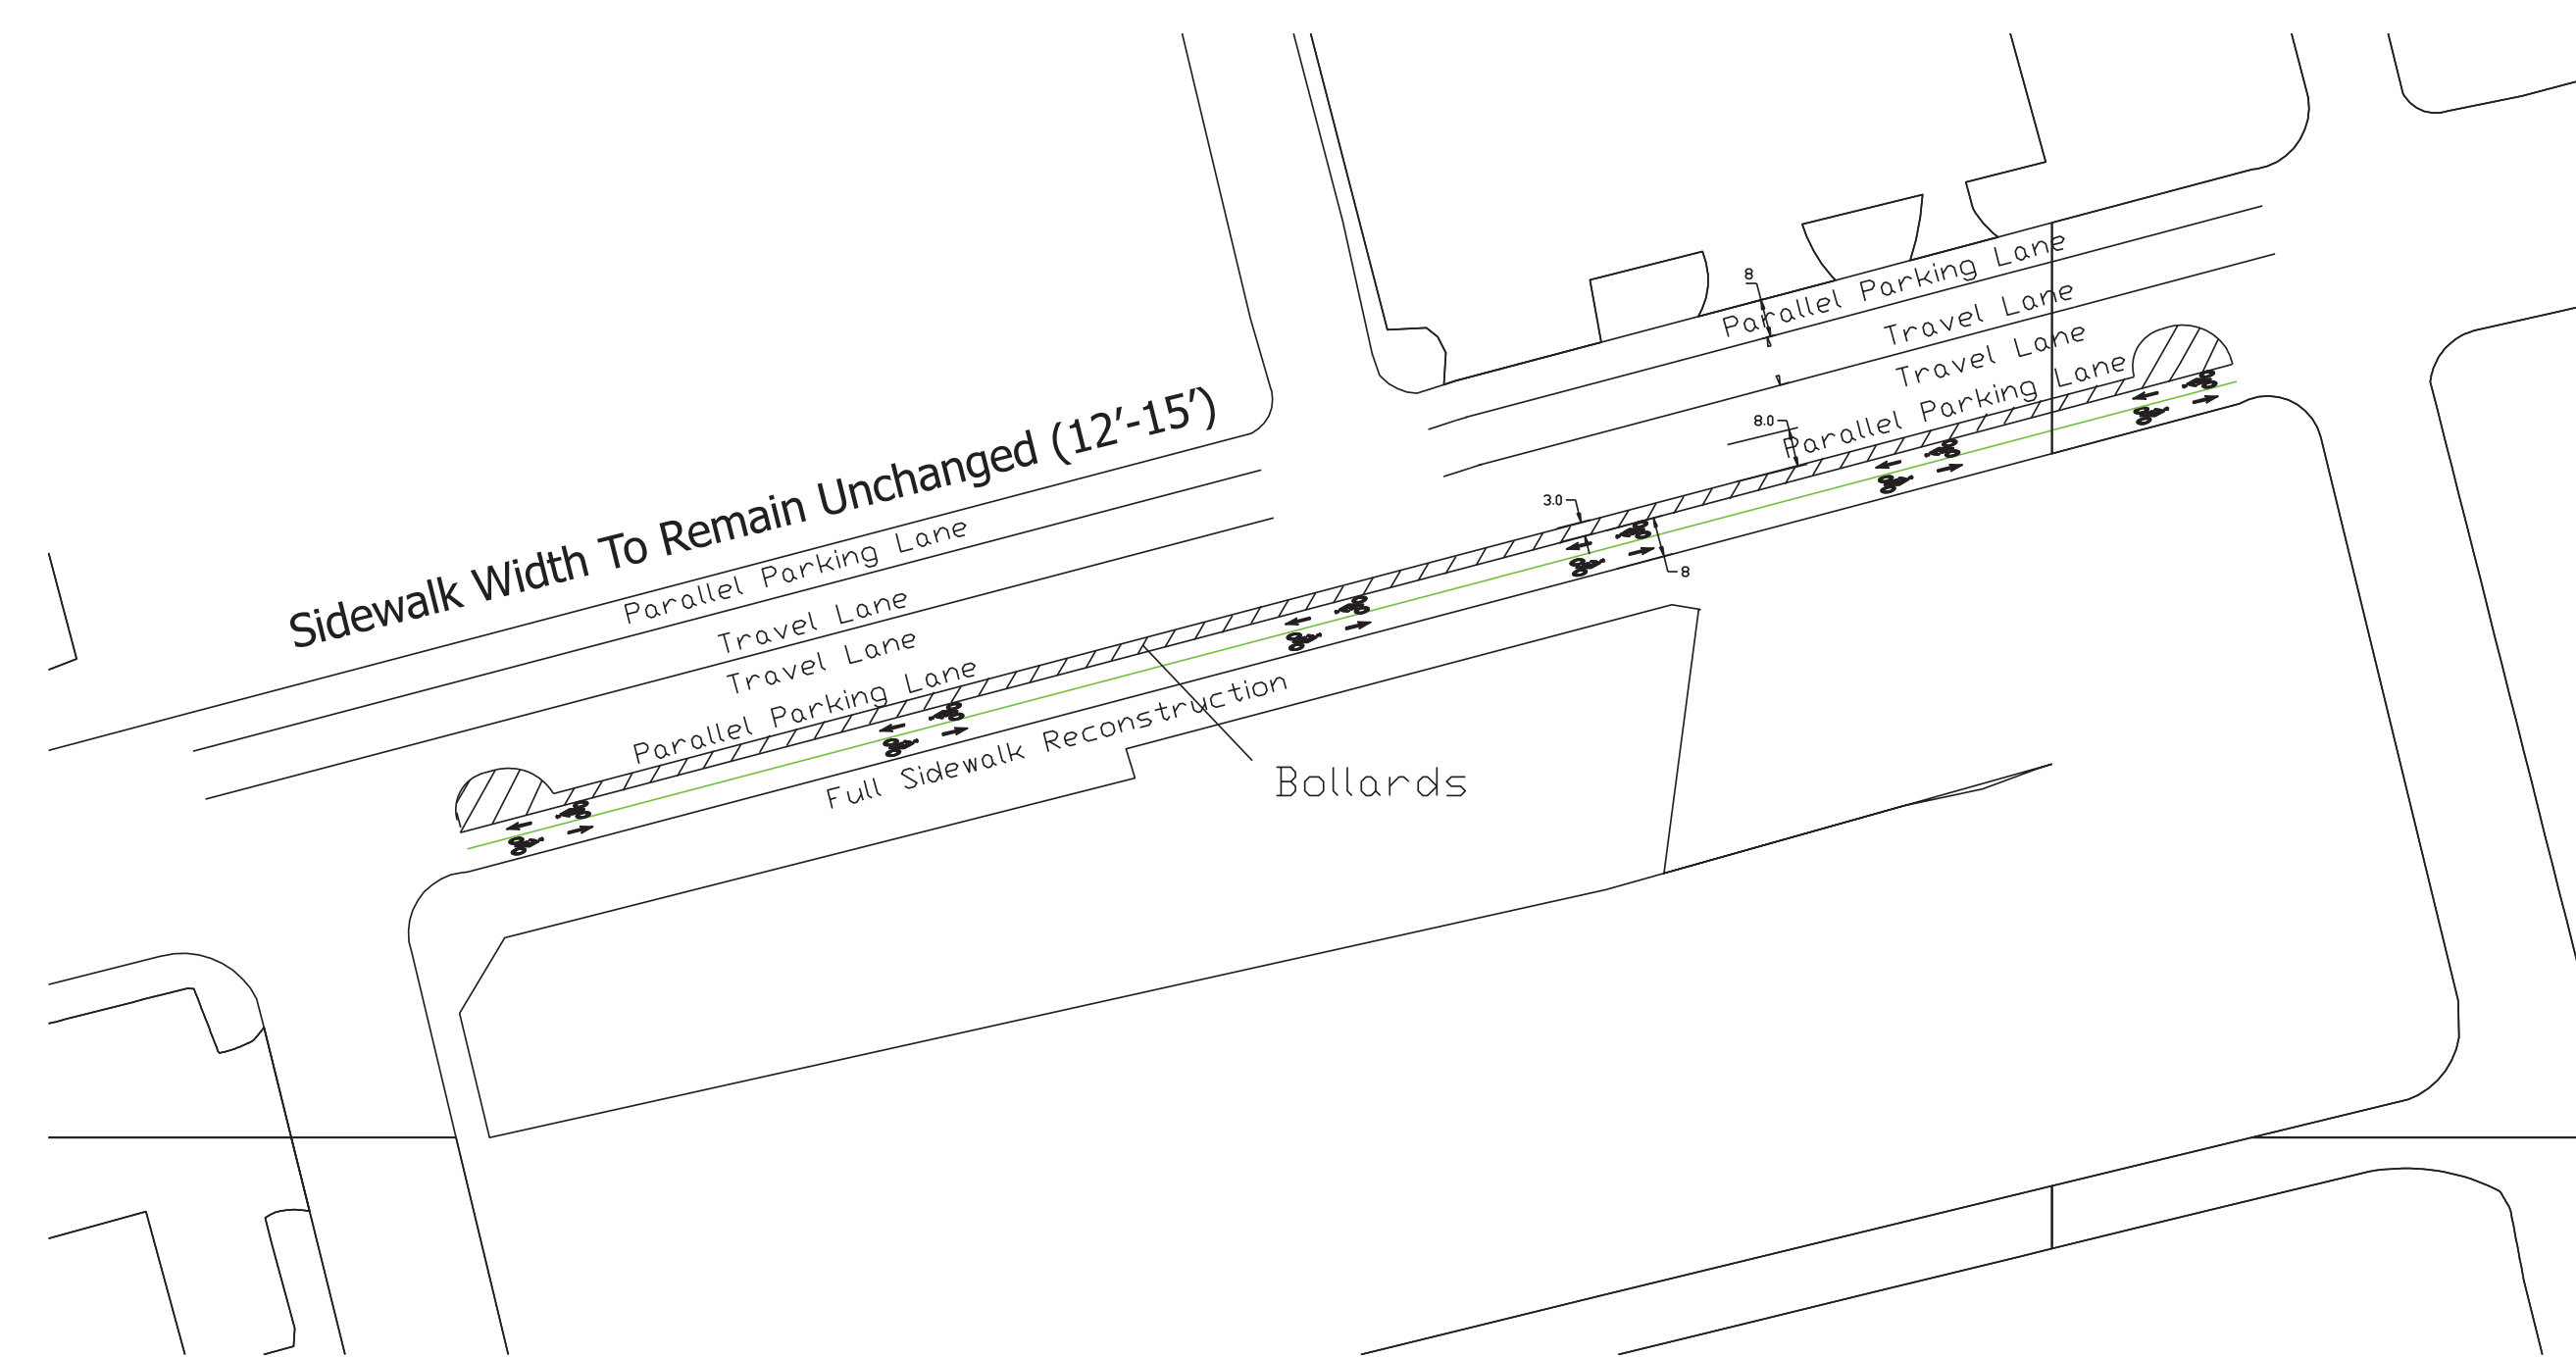

Bike Lane Alternative 4
Traditional Unbuffered Bike Lanes

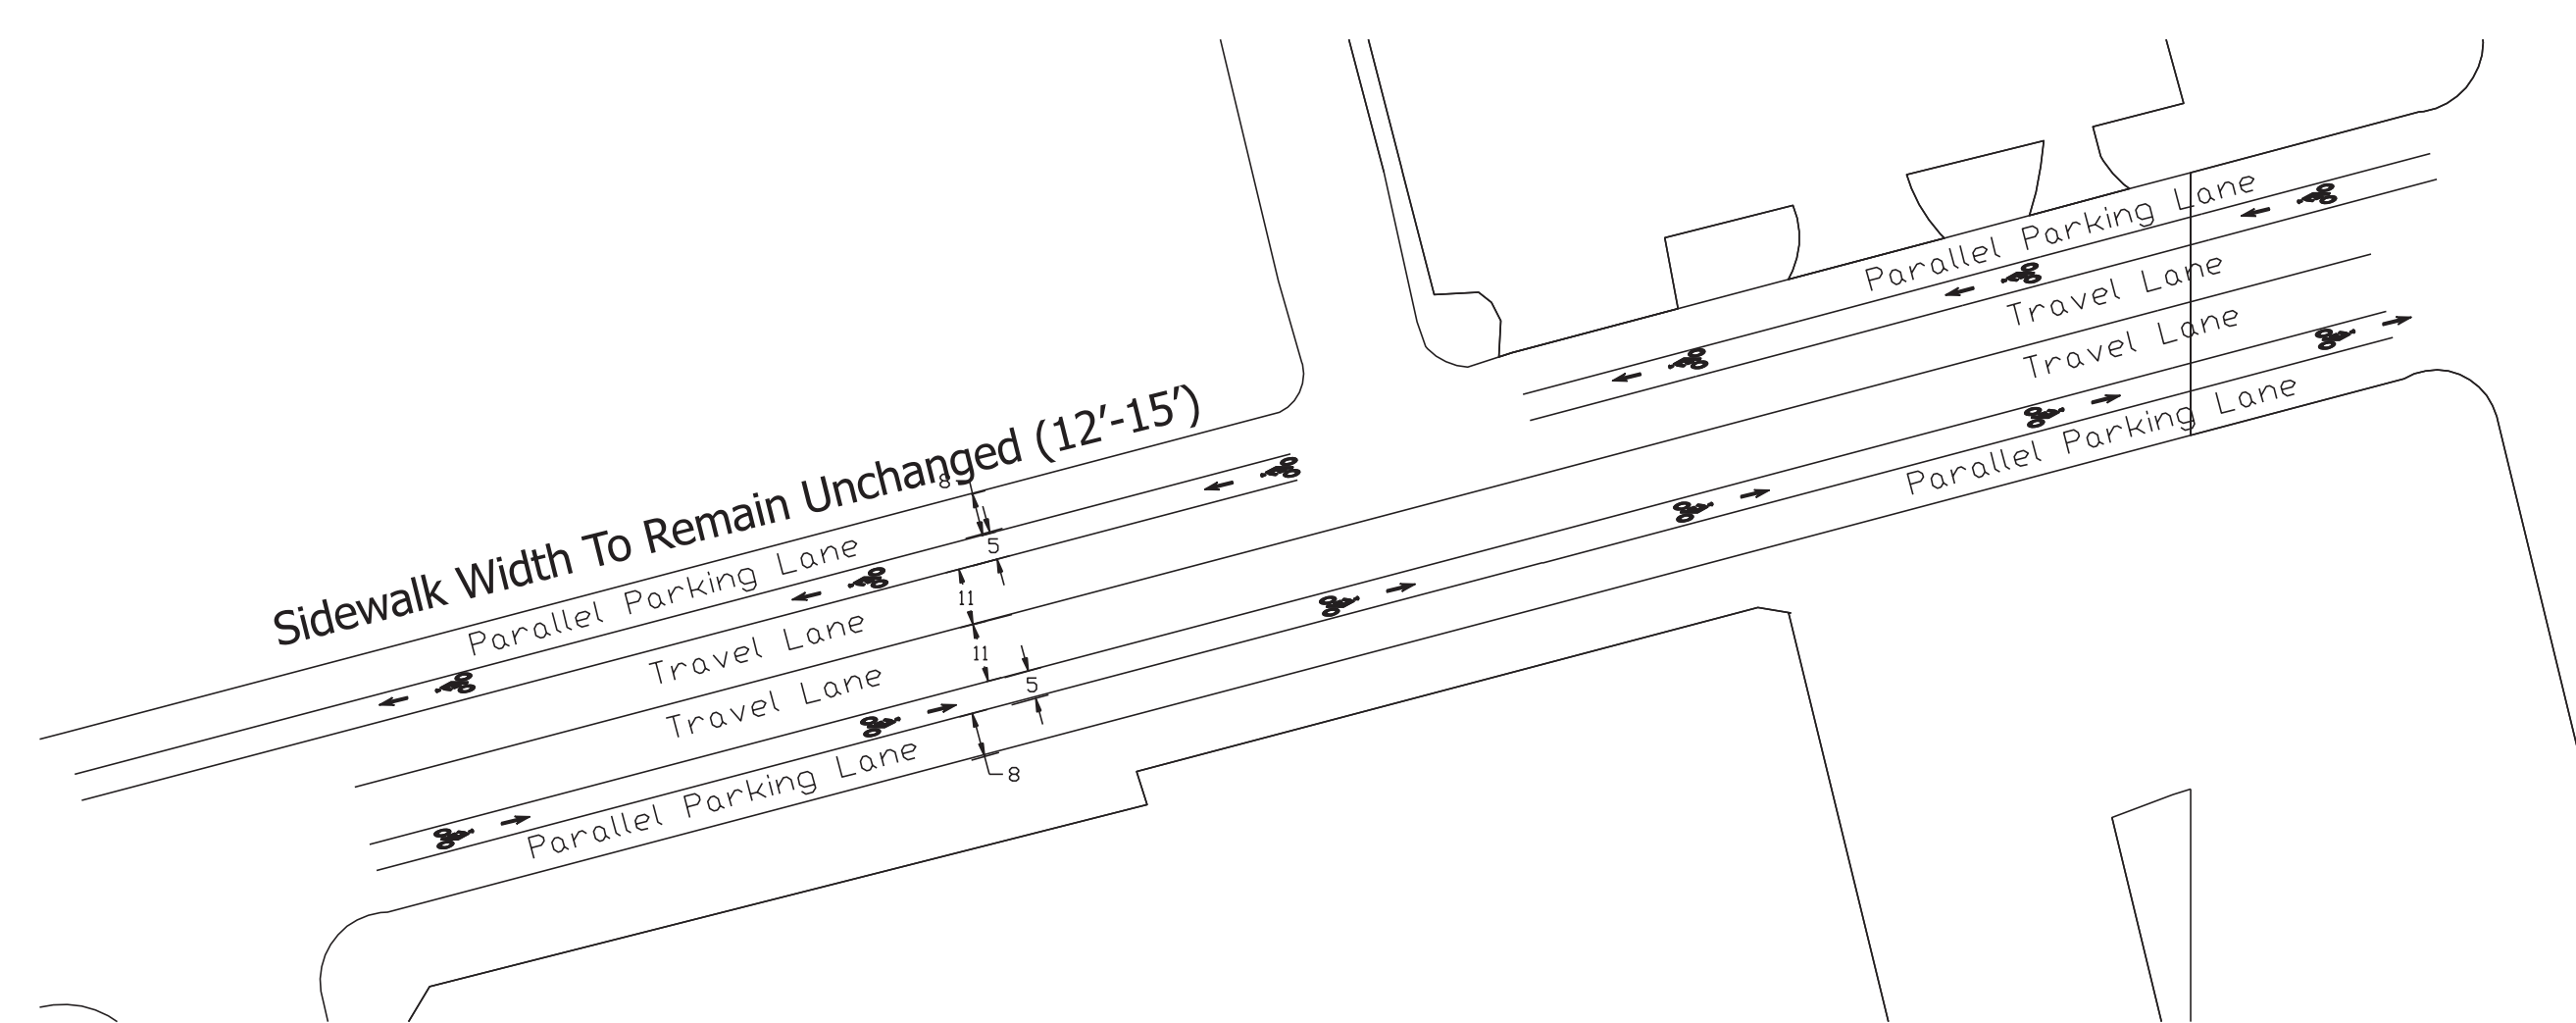

Alternative 5
Sidewalk Expansion Only
(About 5' on each side of street)

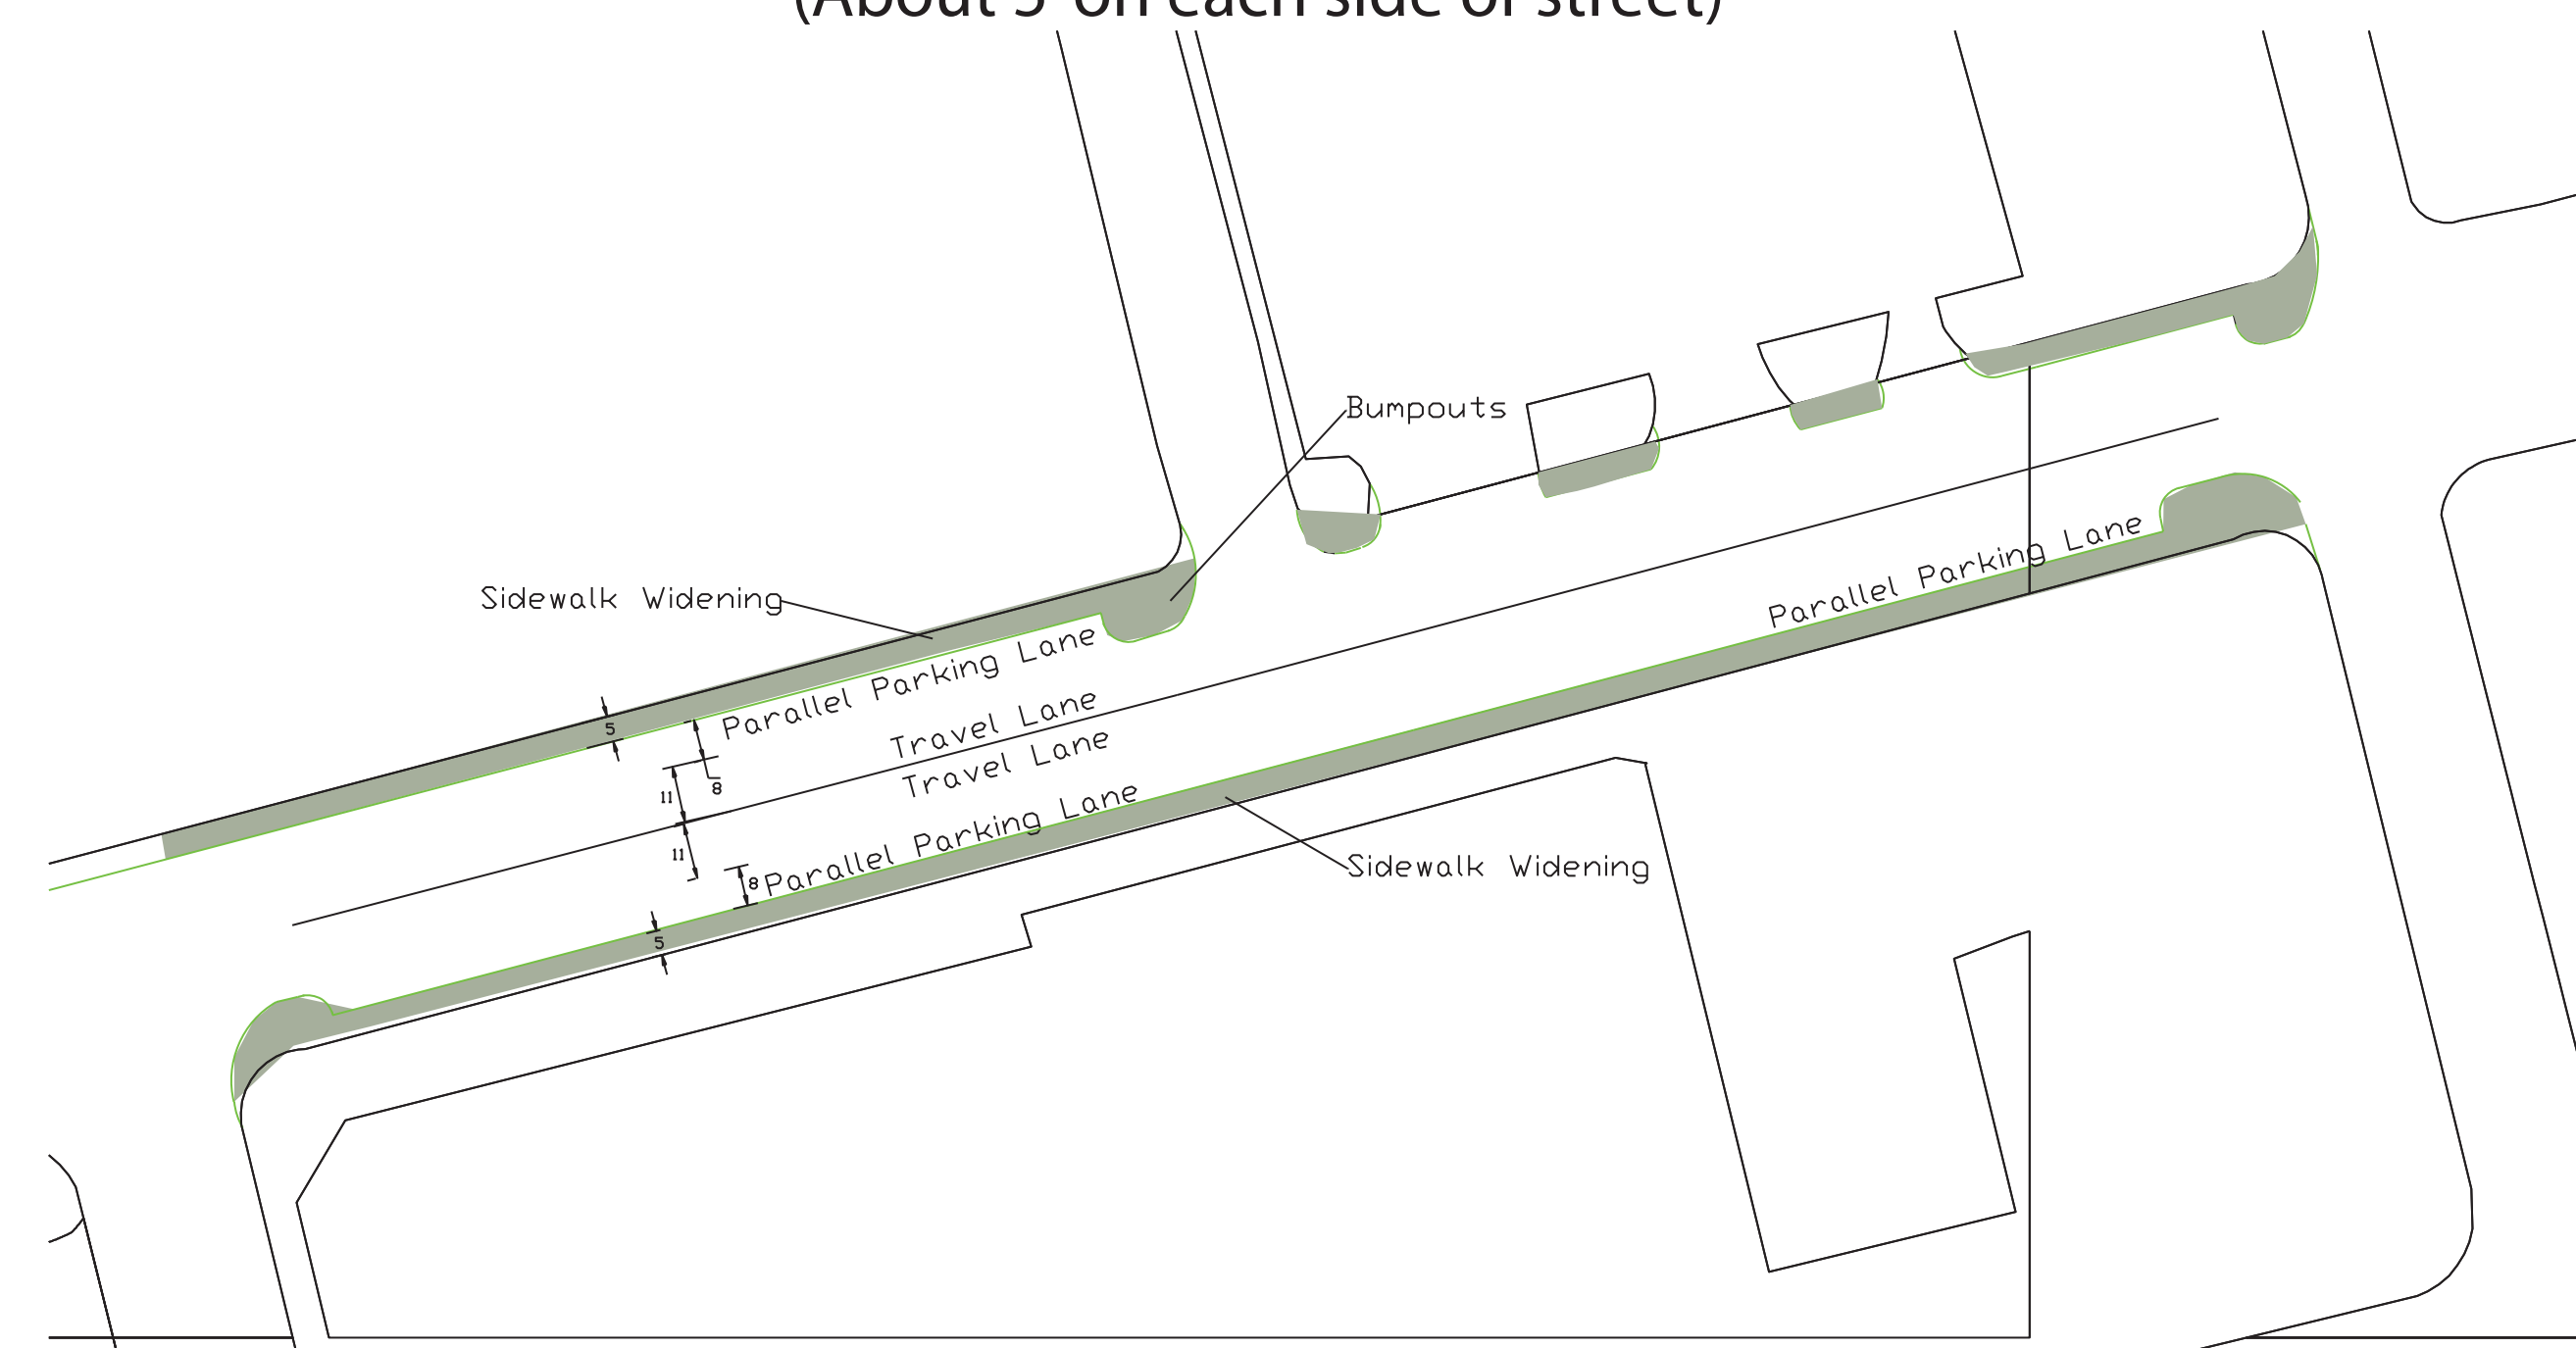

*All Concepts Assume 11' Traffic Lanes, Full Street/Sidewalk Reconstruction & 60' ROW