

Calvert St.

Board of Education

Guilford Ave.


Barclay St.

Greenmount Ave.

Public Plaza/Art/Greening

North Ave.

Future Connection:
Possible off-street bike path/sidewalk
adjacent to Greenmount Cemetery

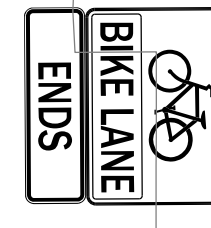

Connection to UB/MICA:
Road Diet: From 6 to 4 lanes,
Bike lanes on viaduct.
(3' buffer w/Bollards)


Howard Street

Maryland Ave

Charles Street

St. Paul St

Calvert St

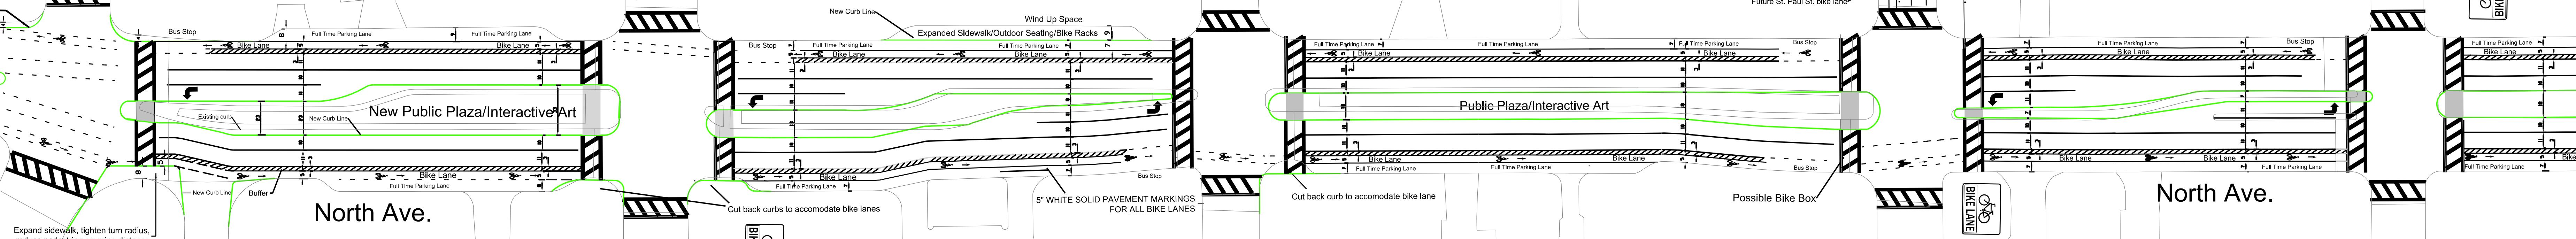

North Ave.

North Ave.

Expand sidewalk, lighten turn radius,
reduce pedestrian crossing distance

Cut back curbs to accommodate bike lanes

5" WHITE SOLID PAVEMENT MARKINGS
FOR ALL BIKE LANES

Cut back curb to accommodate bike lane

Possible Bike Box